



the
**HOLLAND
COMPANIES**


Design & Construction

1126 Main Street
Weymouth, MA
02190

Phone 781.335.4275
Fax 781.340.0077

thehollandcompanies.com

*Note - Dimensions are
not guaranteed and are
provided for informational
purposes only.*

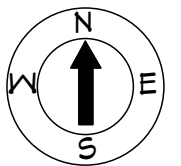


PRINT DATE:
August 2009

PROJECT NAME:
Rental Property


PROJECT ADDRESS:
157 Billings Road
Quincy, MA

1

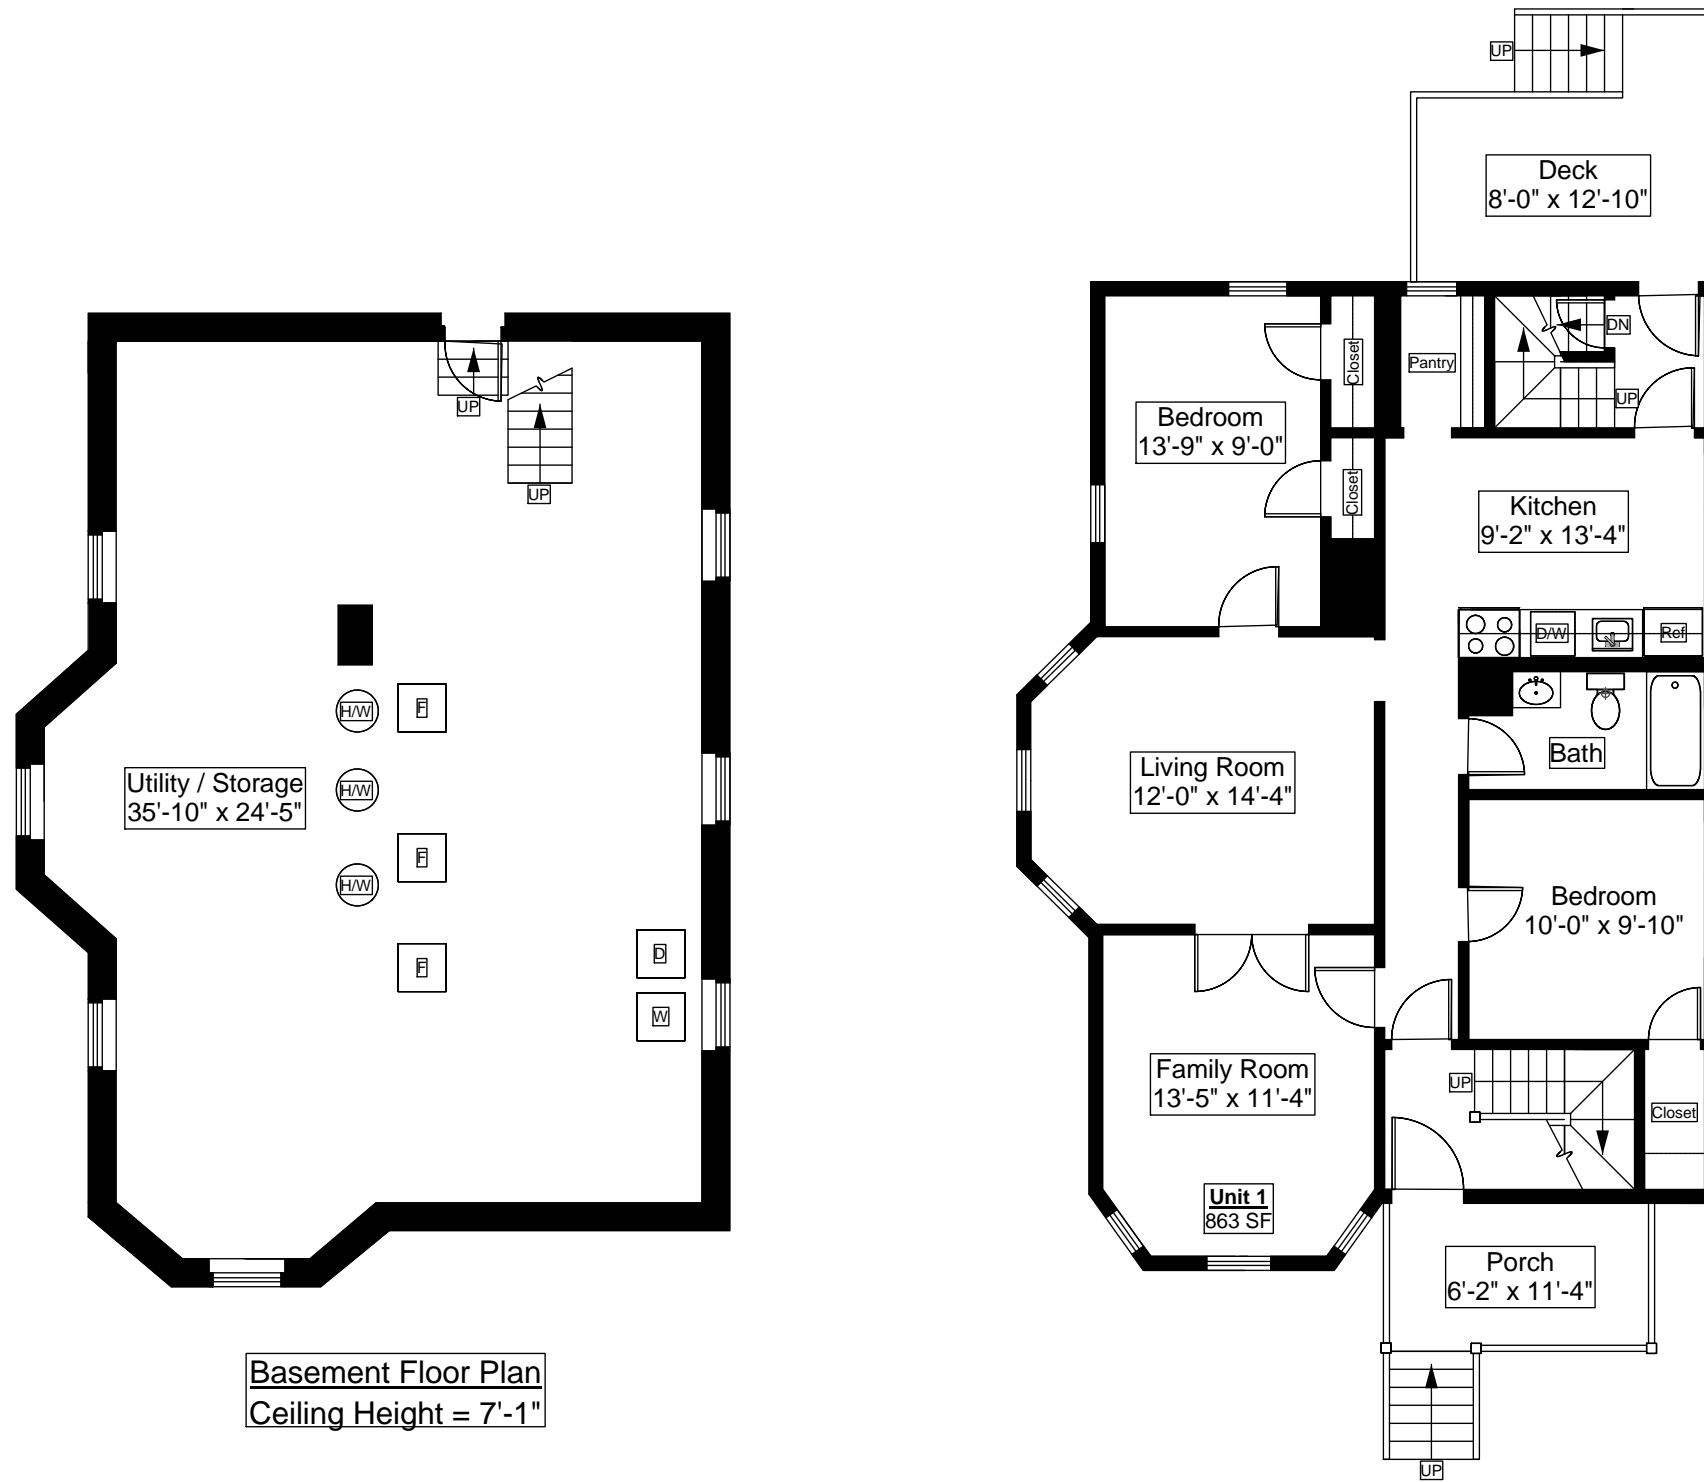


Basement Floor Plan
Ceiling Height = 7'-1"

First Floor Plan
Ceiling Height = 8'-6"

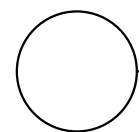

157 Billings Road, Quincy, MA 02171

SCALE: 1/8" = 1'-0"

 



the
**HOLLAND
COMPANIES**


Design & Construction

1126 Main Street
Weymouth, MA
02190

Phone 781.335.4275
Fax 781.340.0077

thehollandcompanies.com


*Note - Dimensions are
not guaranteed and are
provided for informational
purposes only.*

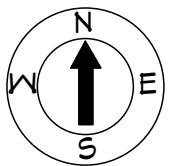


PRINT DATE:
August 2009

PROJECT NAME:
Rental Property


PROJECT ADDRESS:
157 Billings Road
Quincy, MA

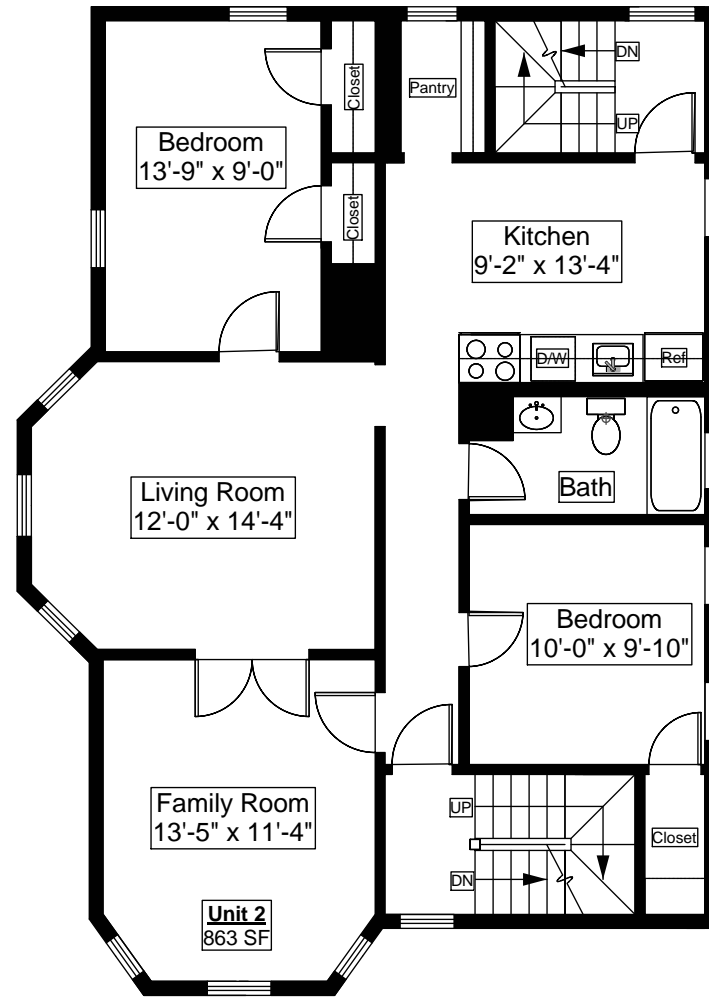

Second Floor Plan
Ceiling Height = 8'-6"

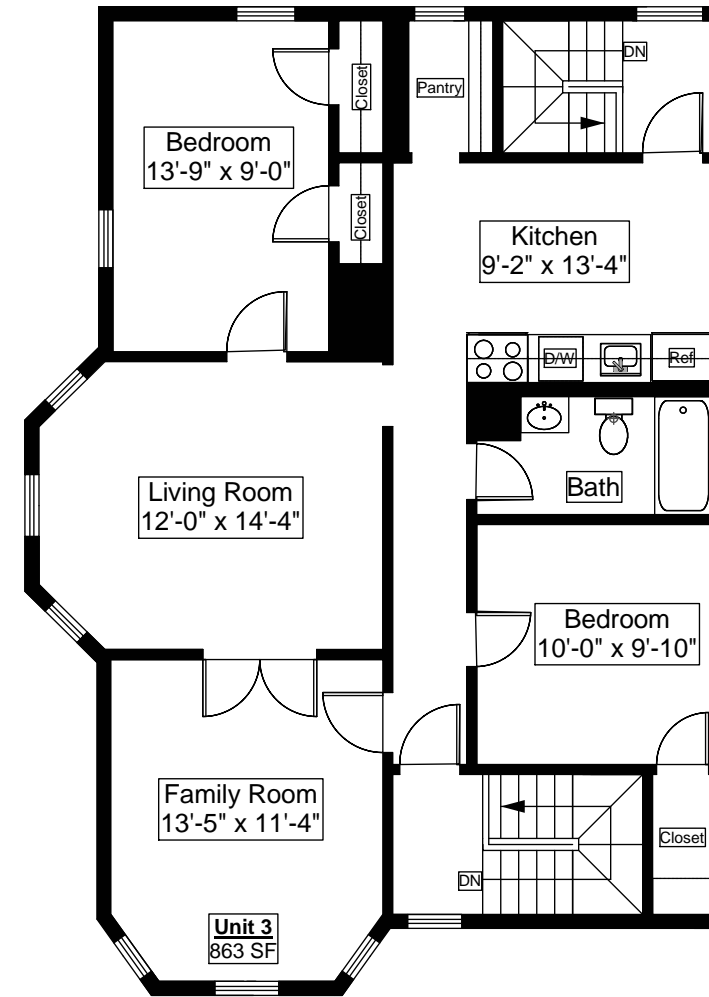

Third Floor Plan
Ceiling Height = 8'-6"

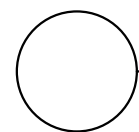

157 Billings Road, Quincy, MA 02171

SCALE: 1/8" = 1'-0"

