



the
**HOLLAND
COMPANIES**


Design & Construction

1126 Main Street
Weymouth, MA
02190

Phone 781.335.4275
Fax 781.340.0077

thehollandcompanies.com


*Note - Dimensions are
not guaranteed and are
provided for informational
purposes only.*

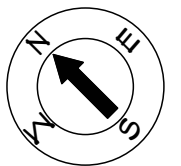


PRINT DATE:
August 2009

PROJECT NAME:
Rental Property

PROJECT ADDRESS:
204 Neponset Valley
Parkway
Hyde Park, MA

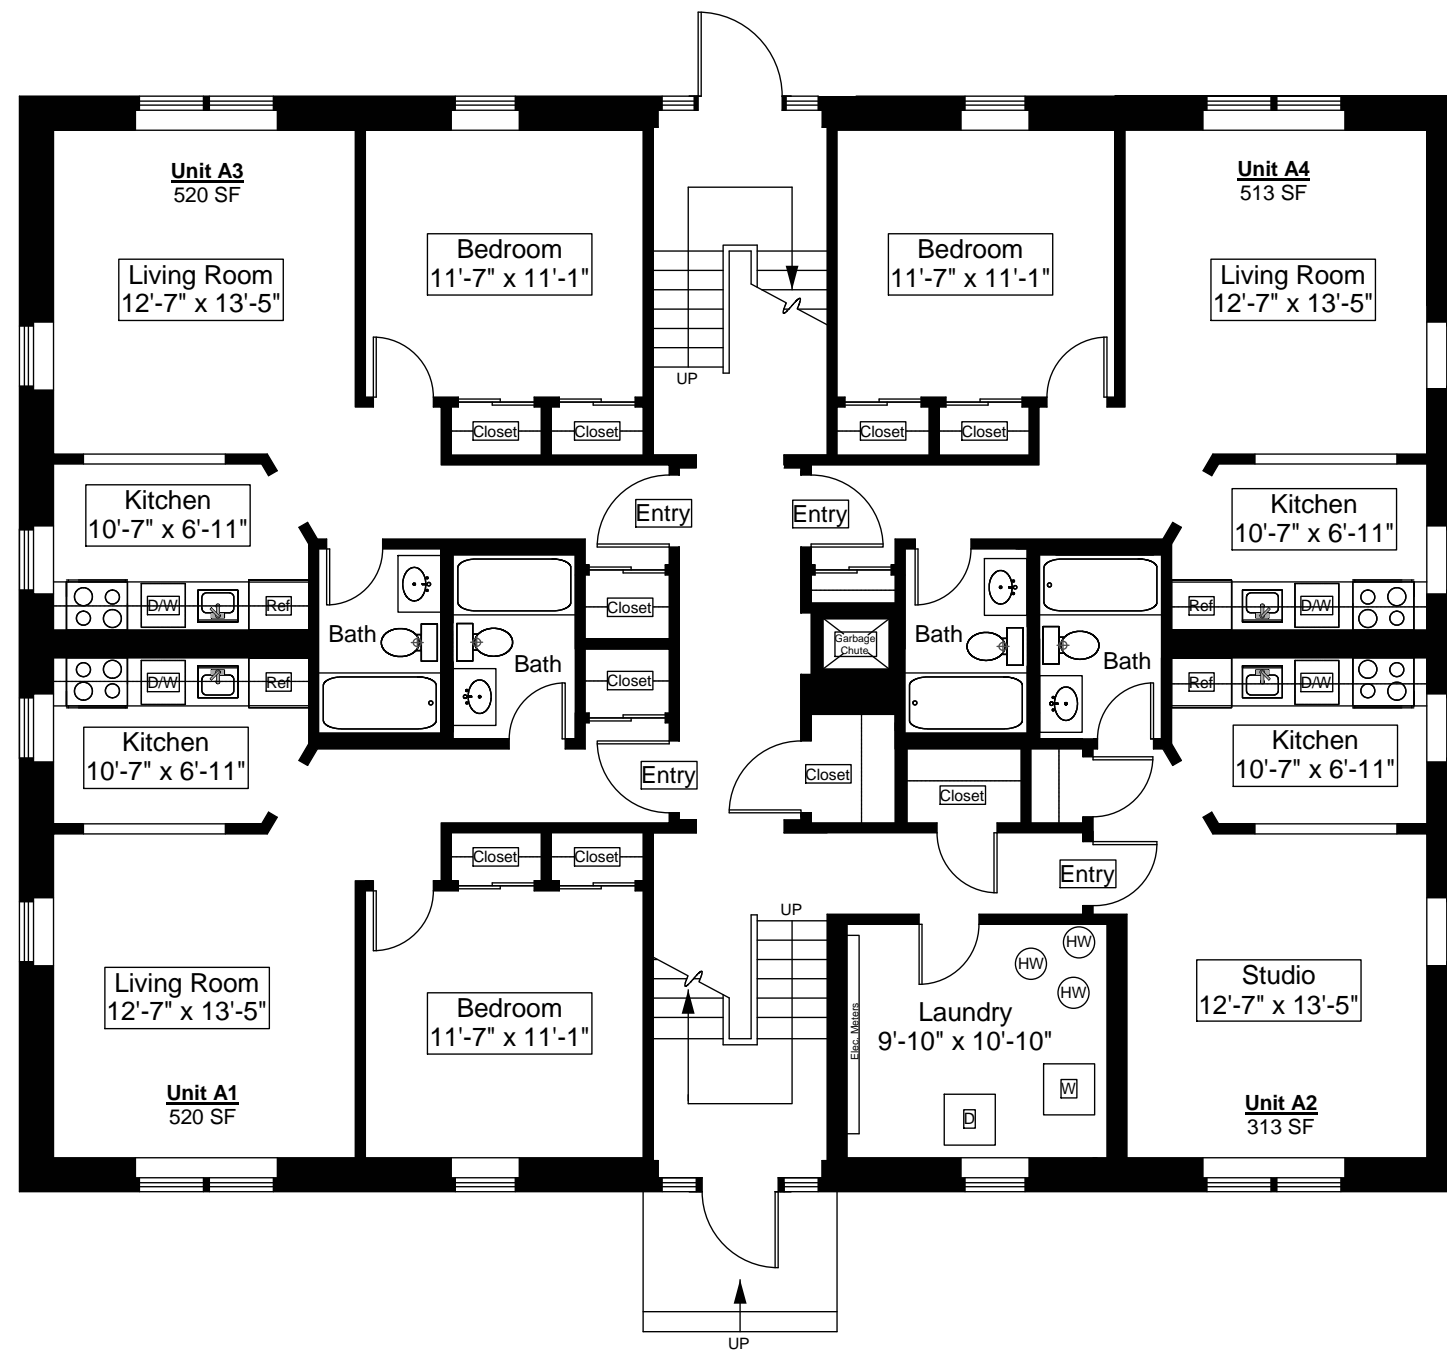


First Floor Plan
Ceiling Height = 8'-7"

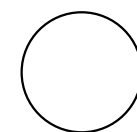

204 Neponset Valley Parkway, Hyde Park, MA 02136

SCALE: 1/8" = 1'-0"

 



the
**HOLLAND
COMPANIES**


Design & Construction

1126 Main Street
Weymouth, MA
02190

Phone 781.335.4275
Fax 781.340.0077

thehollandcompanies.com

*Note - Dimensions are
not guaranteed and are
provided for informational
purposes only.*

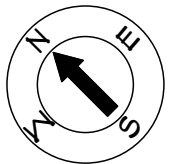

PRINT DATE:
August 2009


PROJECT NAME:
Rental Property

PROJECT ADDRESS:
204 Neponset Valley
Parkway
Hyde Park, MA

2




Second Floor Plan
Ceiling Height = 8'-7"

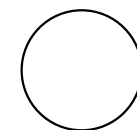

204 Neponset Valley Parkway, Hyde Park, MA 02136

SCALE: 1/8" = 1'-0"

 



the
**HOLLAND
COMPANIES**


Design & Construction

1126 Main Street
Weymouth, MA
02190

Phone 781.335.4275
Fax 781.340.0077

thehollandcompanies.com


*Note - Dimensions are
not guaranteed and are
provided for informational
purposes only.*

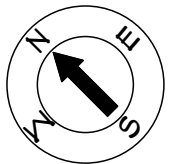


PRINT DATE:
August 2009

PROJECT NAME:
Rental Property

PROJECT ADDRESS:
204 Neponset Valley
Parkway
Hyde Park, MA

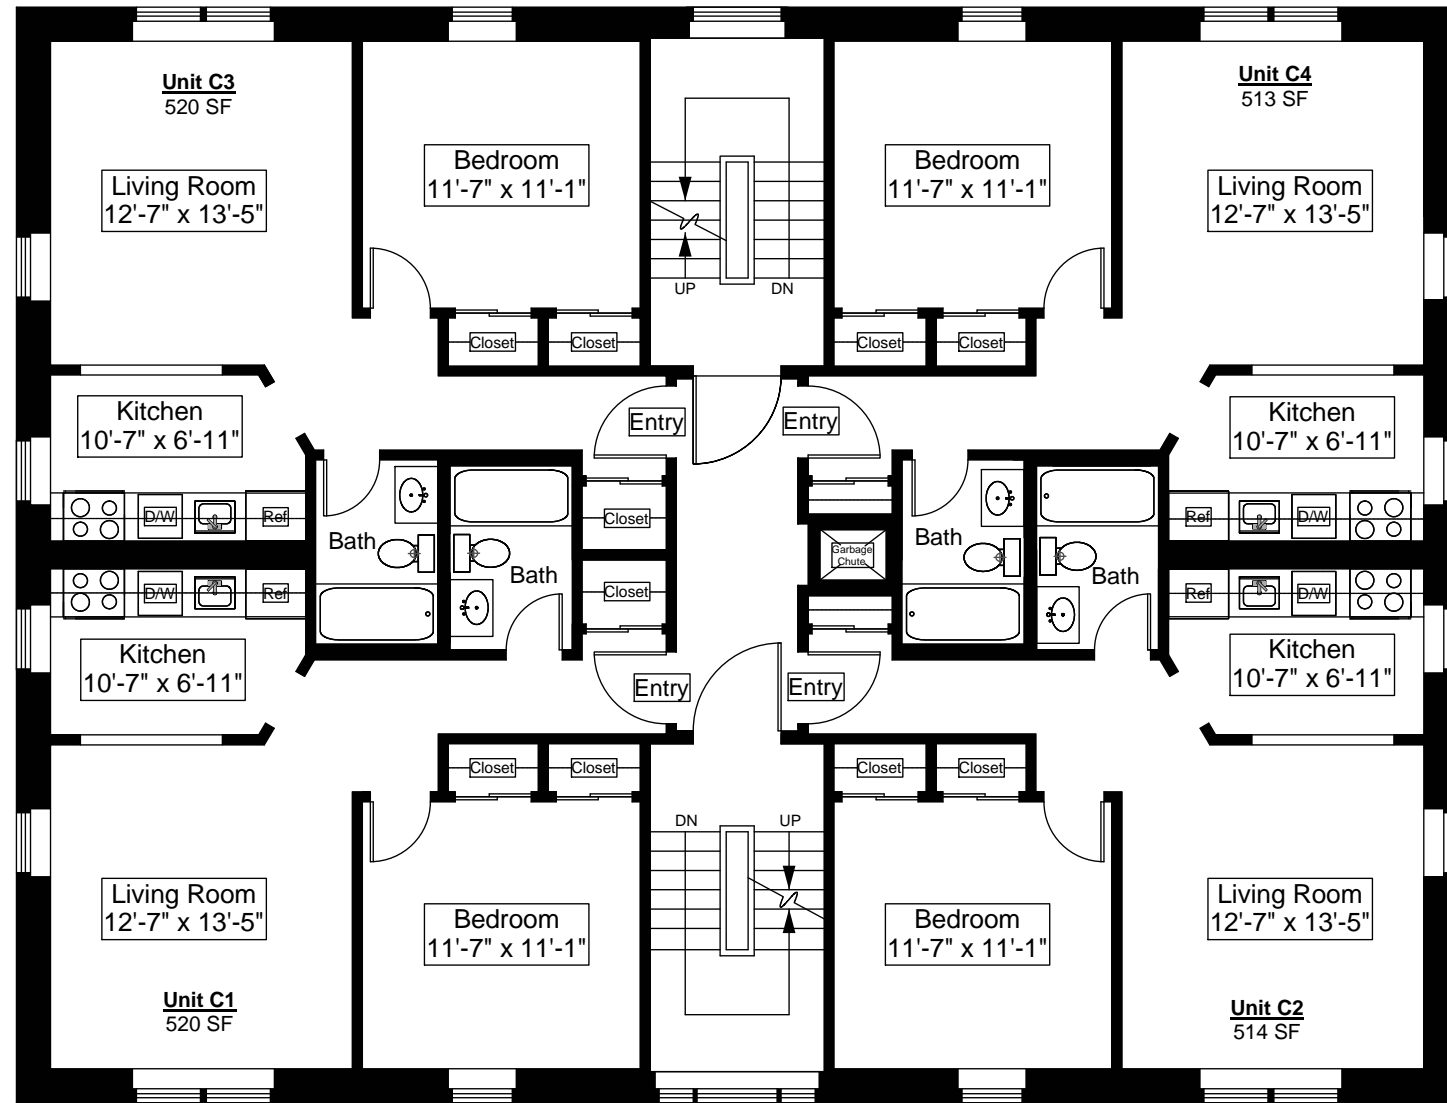


Third Floor Plan
Ceiling Height = 8'-7"

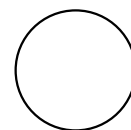

204 Neponset Valley Parkway, Hyde Park, MA 02136

SCALE: 1/8" = 1'-0"

 



the
**HOLLAND
COMPANIES**


Design & Construction

1126 Main Street
Weymouth, MA
02190

Phone 781.335.4275
Fax 781.340.0077

thehollandcompanies.com

*Note - Dimensions are
not guaranteed and are
provided for informational
purposes only.*

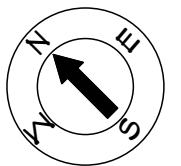


PRINT DATE:
August 2009


PROJECT NAME:
Rental Property

PROJECT ADDRESS:
204 Neponset Valley
Parkway
Hyde Park, MA

4

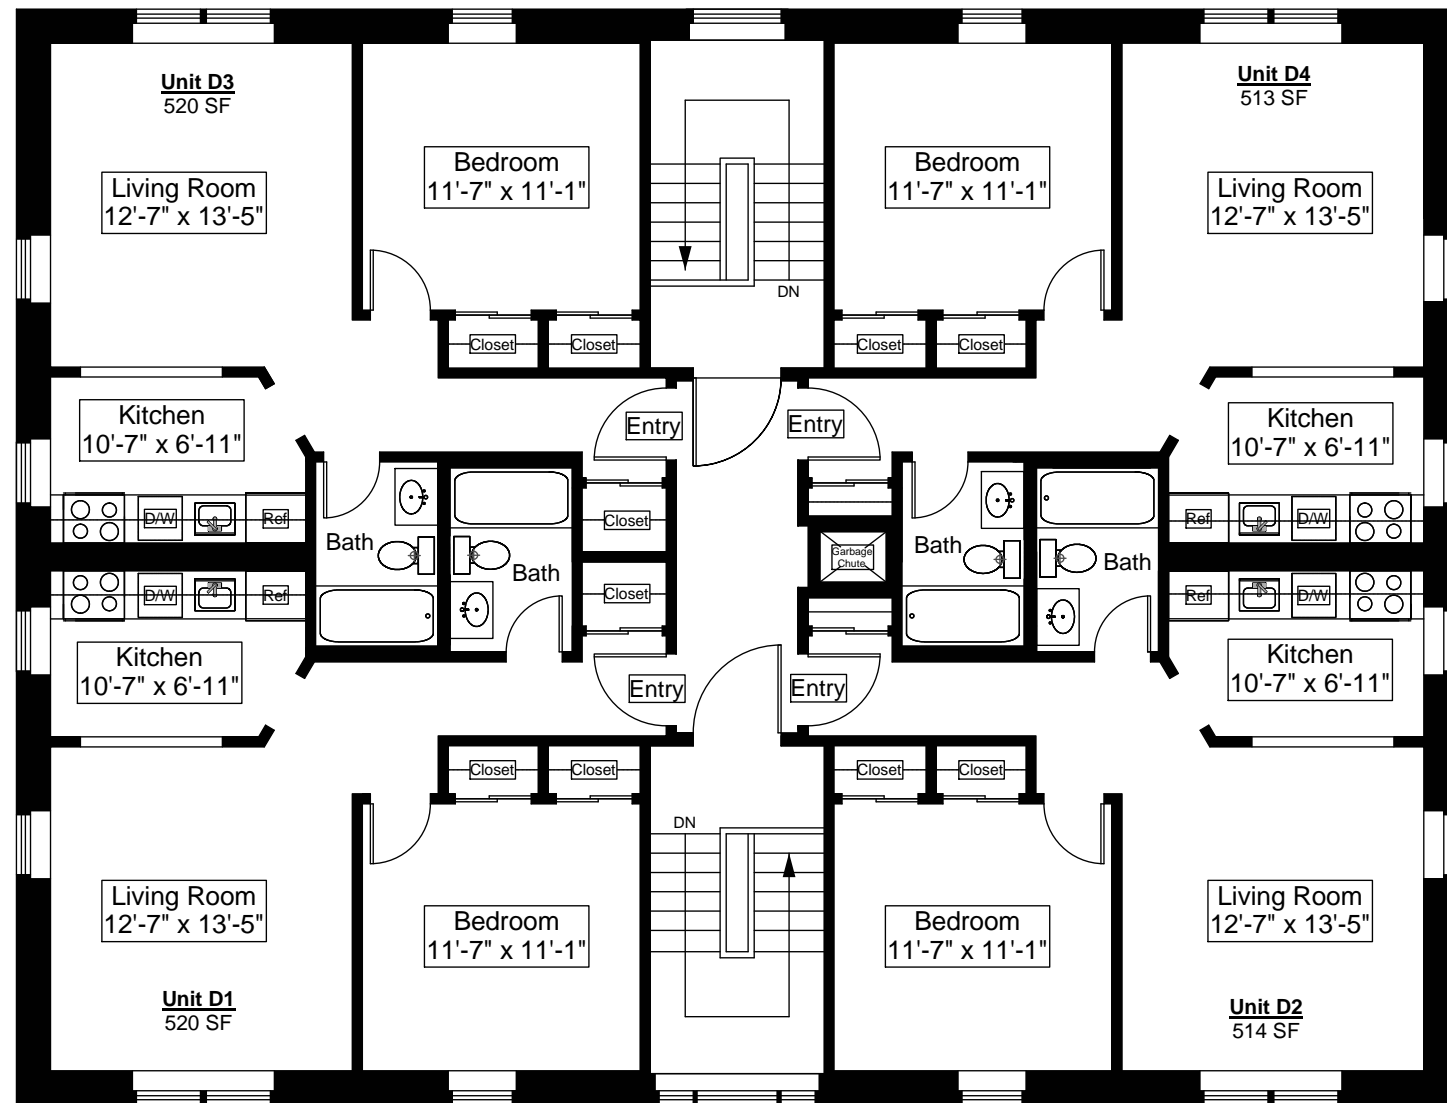

Fourth Floor Plan
Ceiling Height = 8'-7"

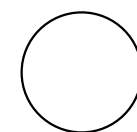

204 Neponset Valley Parkway, Hyde Park, MA 02136

SCALE: 1/8" = 1'-0"

