



the
**HOLLAND
COMPANIES**


Design & Construction

1126 Main Street
Weymouth, MA
02190

Phone 781.335.4275
Fax 781.340.0077

thehollandcompanies.com

*Note - Dimensions are
not guaranteed and are
provided for informational
purposes only.*

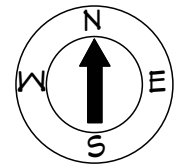


PRINT DATE:
August 2009


PROJECT NAME:
Rental Property

PROJECT ADDRESS:
33 Falmouth Avenue
Brockton, MA


1

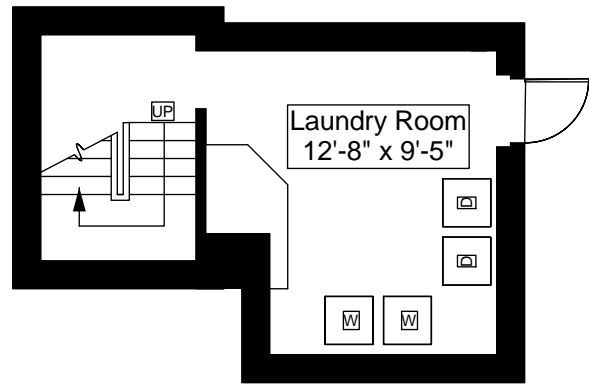

Basement Floor Plan
Ceiling Height = 6'-10"

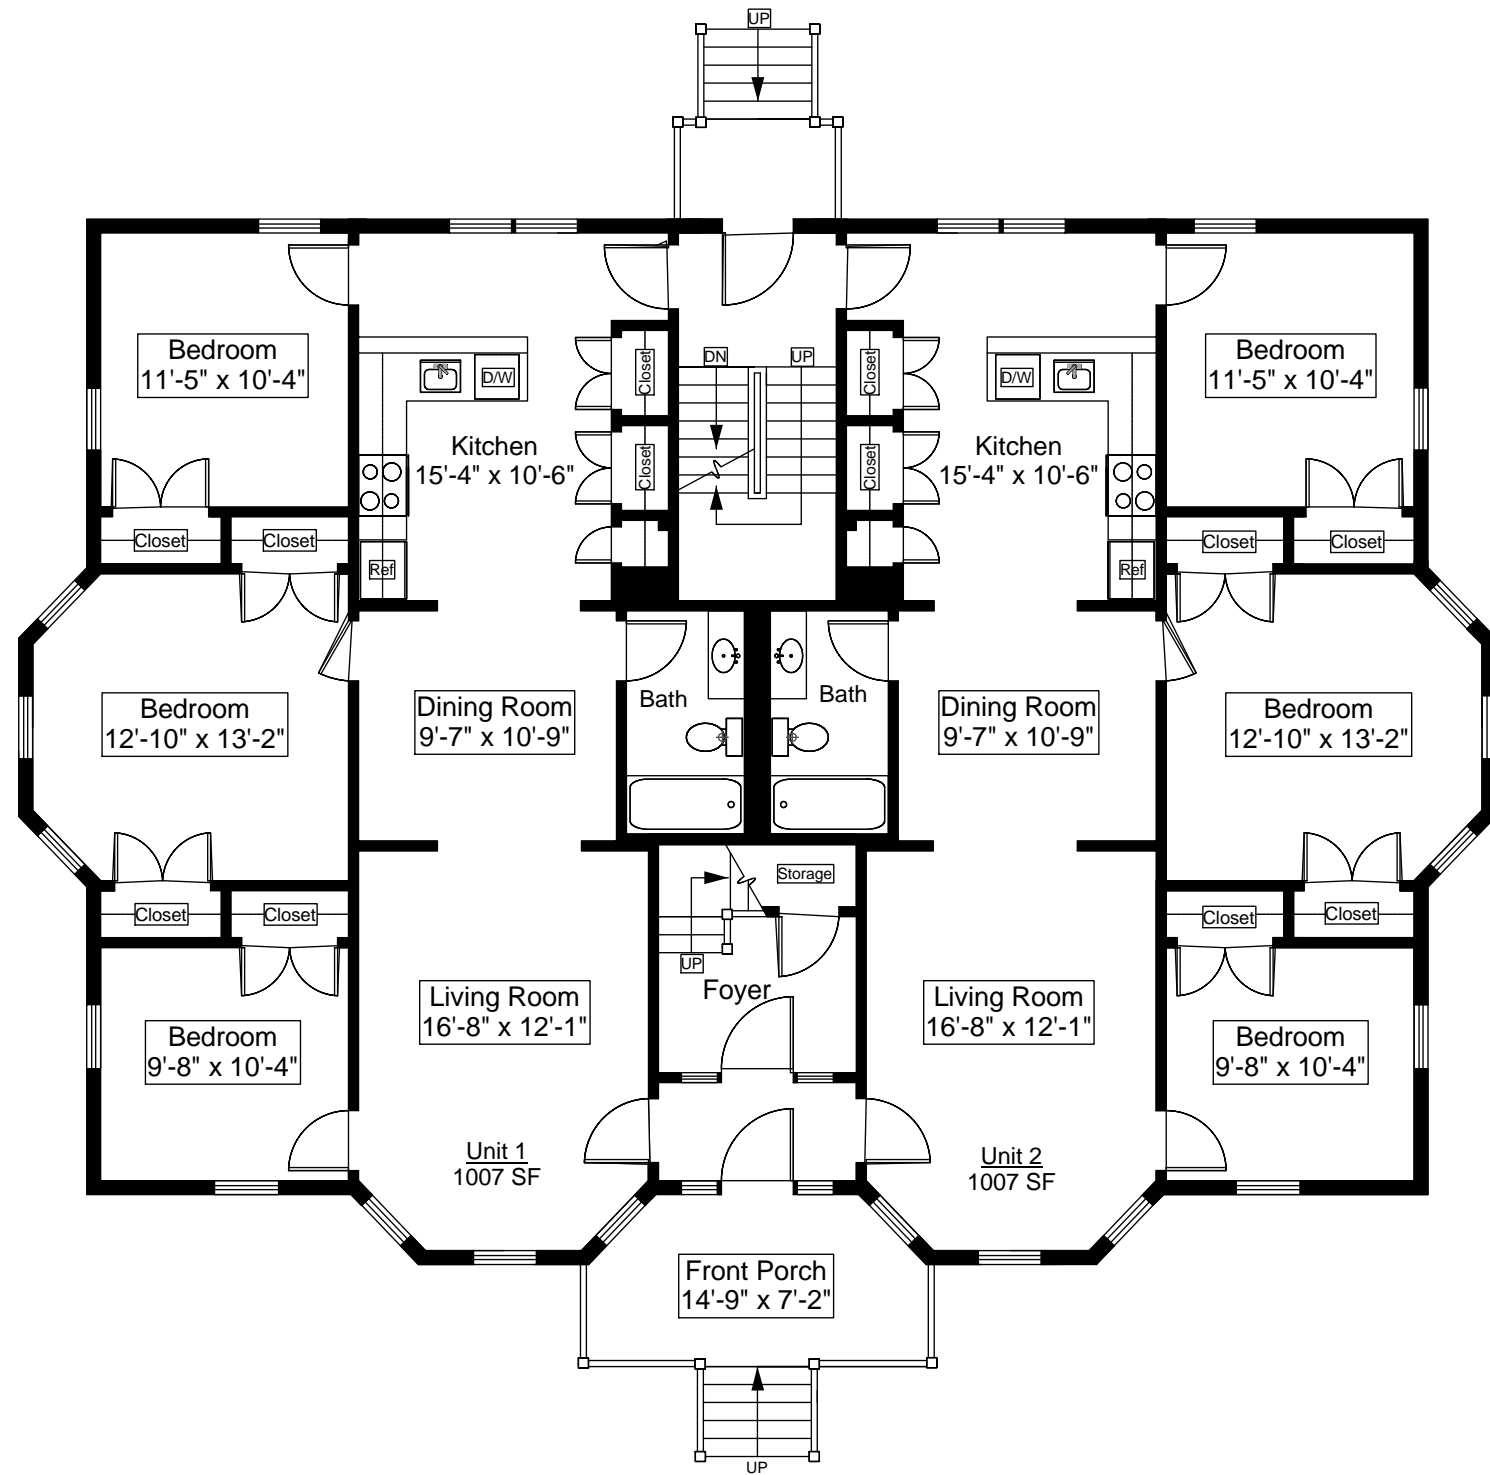

First Floor Plan
Ceiling Height = 8'-6"

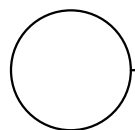

33 Falmouth Avenue, Brockton, MA 02301

SCALE: 1/8" = 1'-0"





the
**HOLLAND
COMPANIES**


Design & Construction

1126 Main Street
Weymouth, MA
02190

Phone 781.335.4275
Fax 781.340.0077

thehollandcompanies.com


Note - Dimensions are not guaranteed and are provided for informational purposes only.

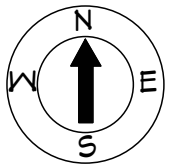


PRINT DATE:
August 2009

PROJECT NAME:
Rental Property

PROJECT ADDRESS:
33 Falmouth Avenue
Brockton, MA

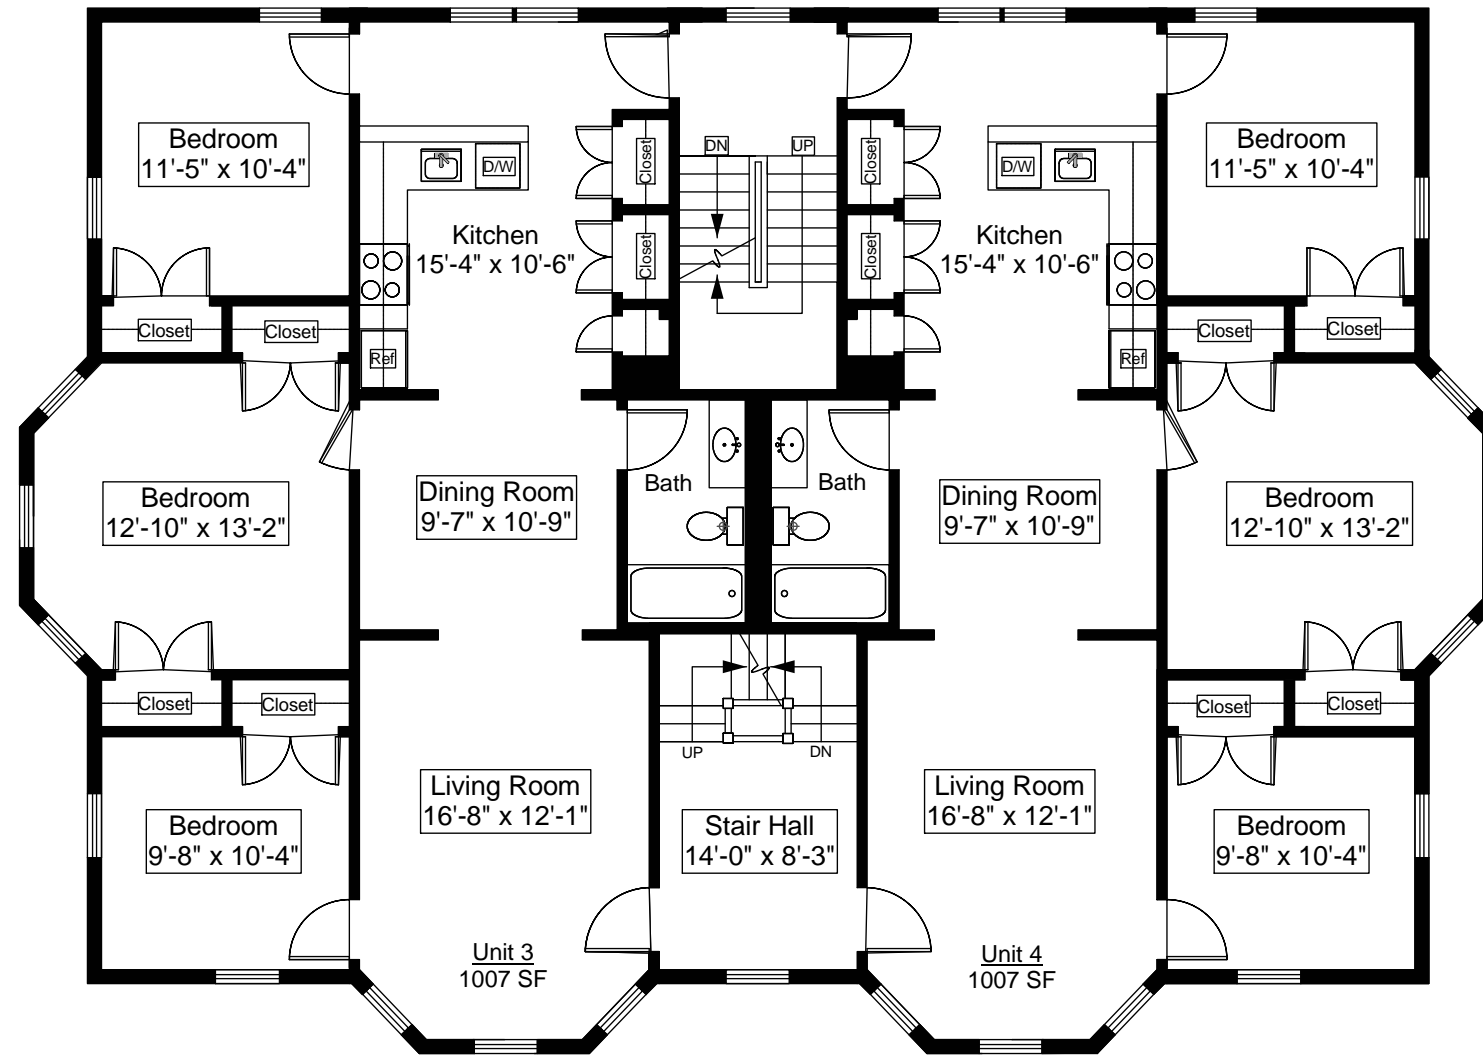

Second Floor Plan
Ceiling Height = 8'-6"

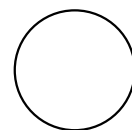

33 Falmouth Avenue, Brockton, MA 02301

SCALE: 1/8" = 1'-0"





the
**HOLLAND
COMPANIES**


Design & Construction

1126 Main Street
Weymouth, MA
02190

Phone 781.335.4275
Fax 781.340.0077

thehollandcompanies.com

*Note - Dimensions are
not guaranteed and are
provided for informational
purposes only.*

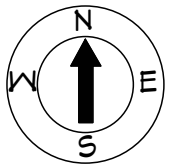


PRINT DATE:
August 2009


PROJECT NAME:
Rental Property

PROJECT ADDRESS:
**33 Falmouth Avenue
Brockton, MA**

3

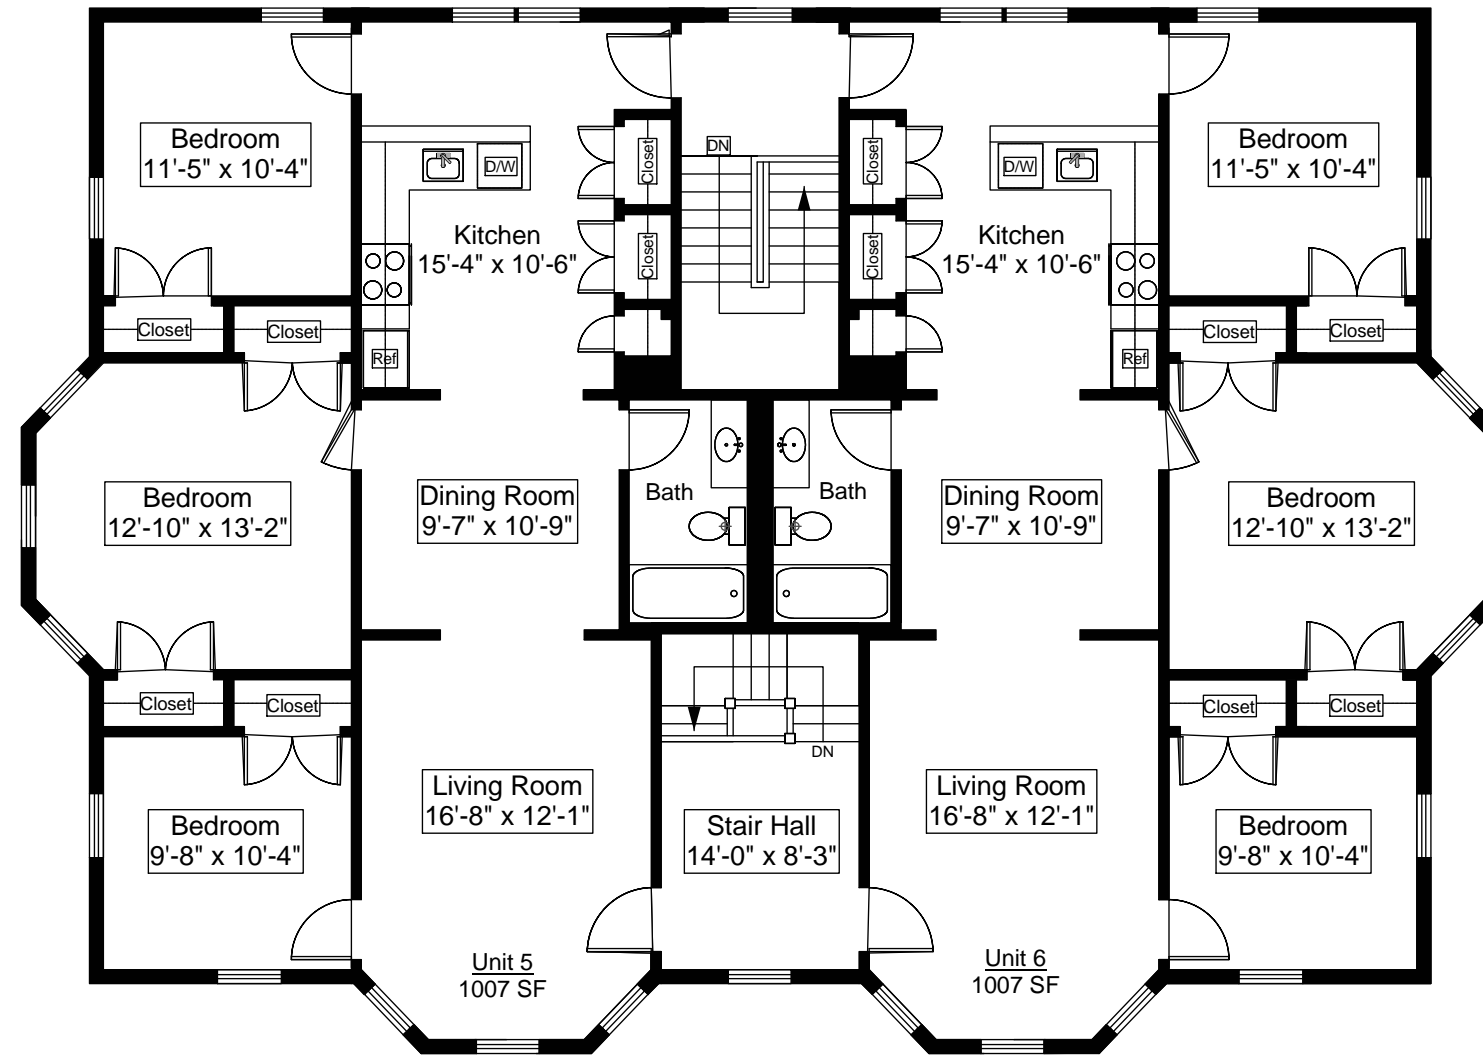

Third Floor Plan
Ceiling Height = 8'-6"

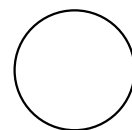

33 Falmouth Avenue, Brockton, MA 02301

SCALE: 1/8" = 1'-0"

