



the
**HOLLAND
COMPANIES**


Design & Construction

1126 Main Street
Weymouth, MA
02190

Phone 781.335.4275
Fax 781.340.0077

thehollandcompanies.com

Note - Dimensions are not guaranteed and are provided for informational purposes only.

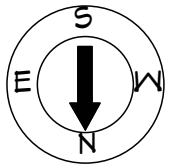


PRINT DATE:
August 2009

PROJECT NAME:
Rental Property

PROJECT ADDRESS:
45 West Park Street
Brockton, MA


1

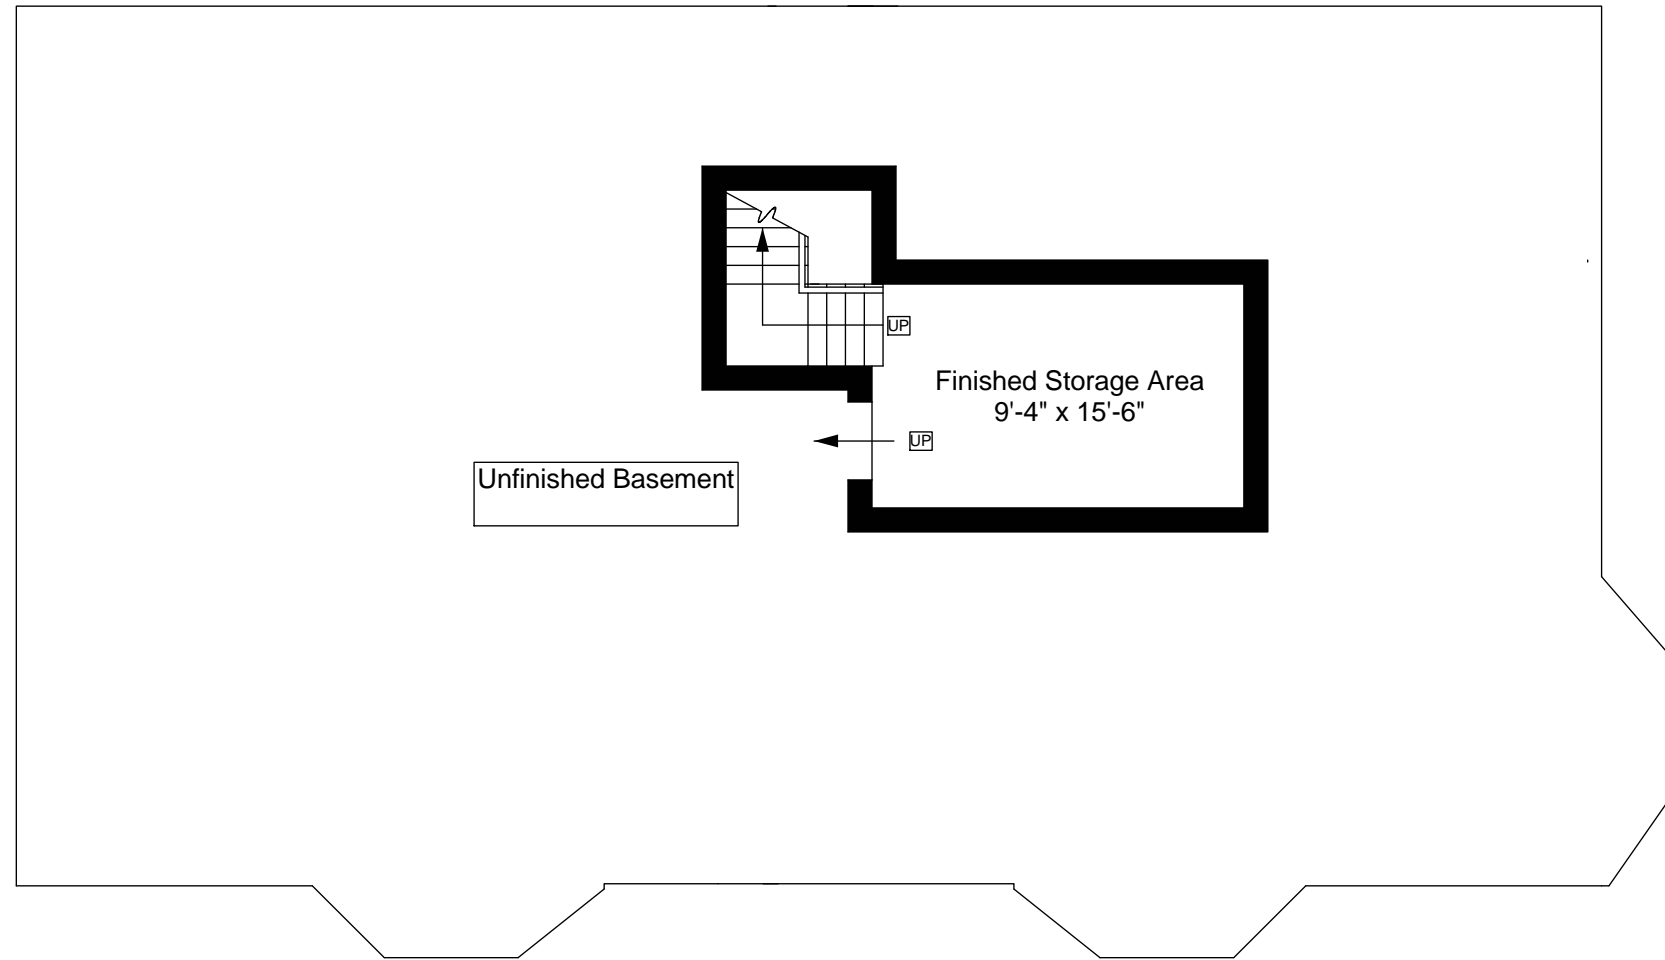

Unfinished Basement


Finished Storage Area
9'-4" x 15'-6"

Basement Floor Plan
Ceiling Height = 7'-4"

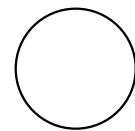

45 West Park Street, Brockton, MA 02301

SCALE: 1/8" = 1'-0"

 



the
**HOLLAND
COMPANIES**


Design & Construction

1126 Main Street
Weymouth, MA
02190

Phone 781.335.4275
Fax 781.340.0077

thehollandcompanies.com

*Note - Dimensions are
not guaranteed and are
provided for informational
purposes only.*

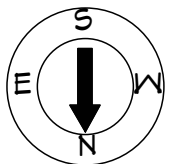


PRINT DATE:
August 2009


PROJECT NAME:
Rental Property

PROJECT ADDRESS:
45 West Park Street
Brockton, MA

2

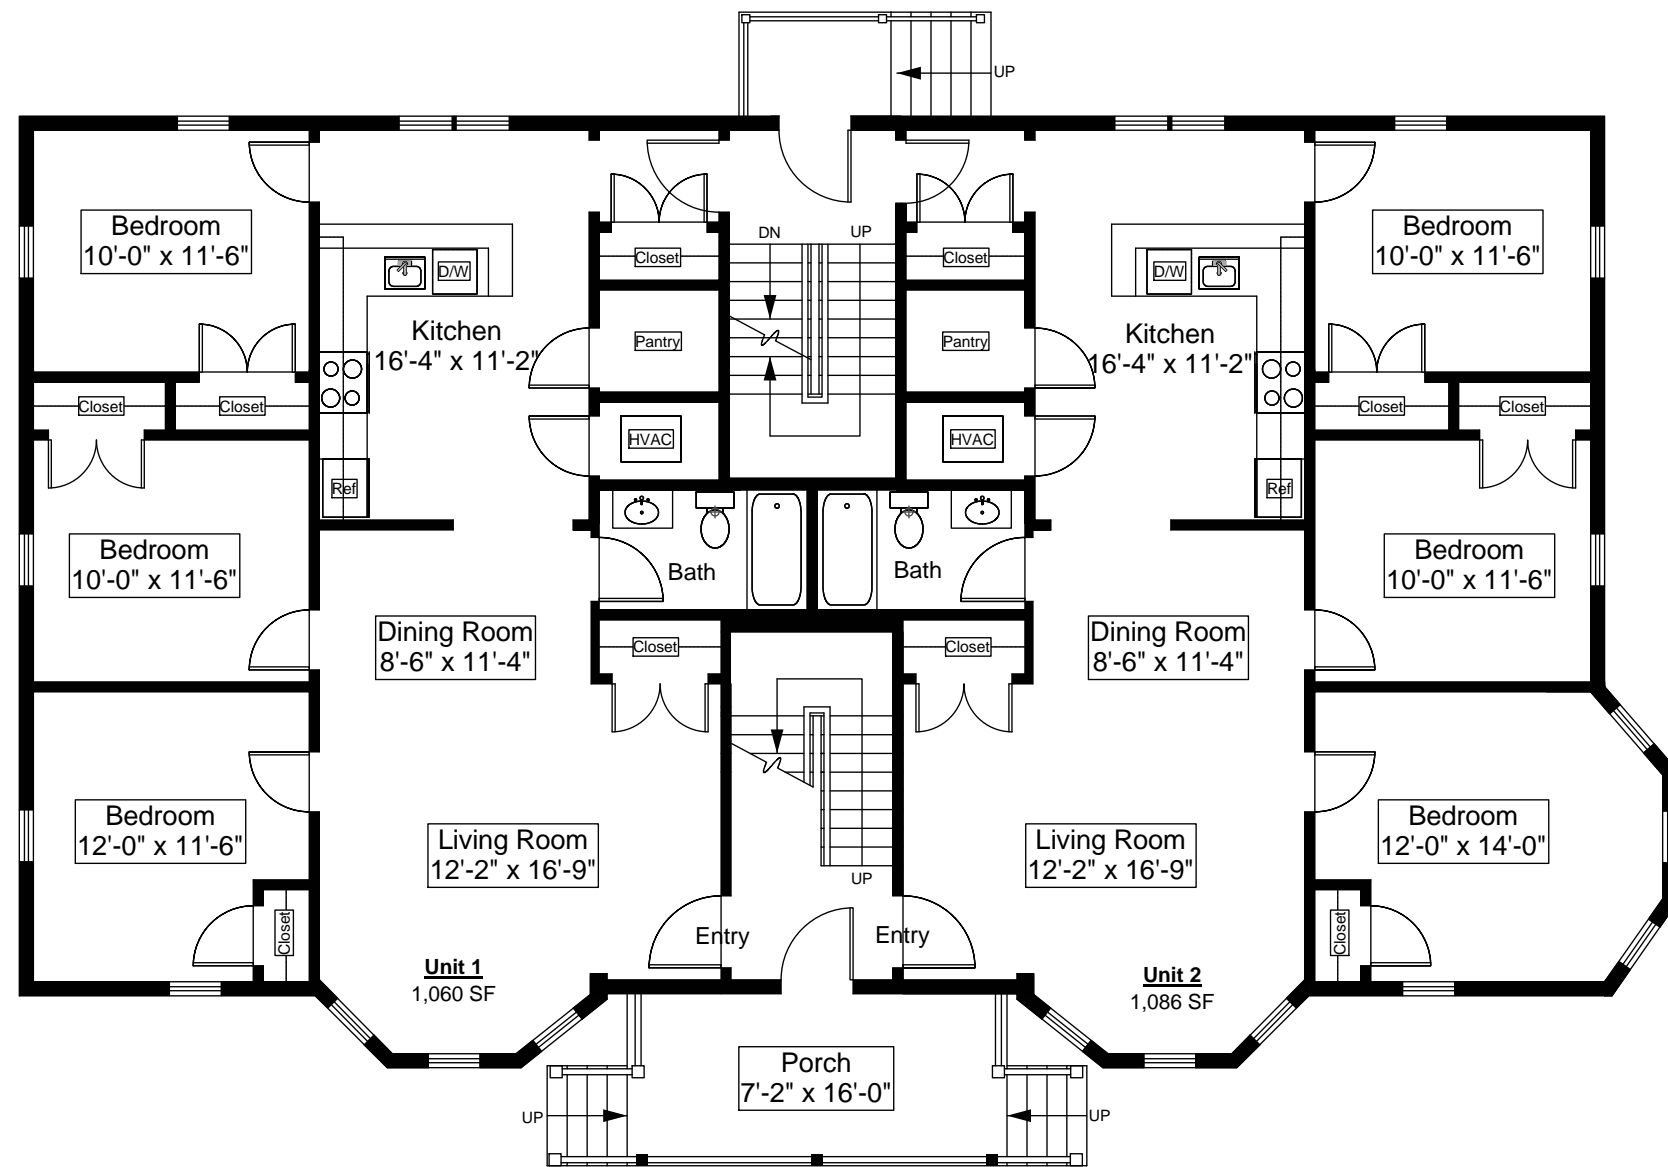


First Floor Plan
Ceiling Height = 8'-4"

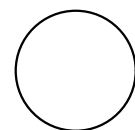

45 West Park Street, Brockton, MA 02301

SCALE: 1/8" = 1'-0"

 



the
**HOLLAND
COMPANIES**


Design & Construction

1126 Main Street
Weymouth, MA
02190

Phone 781.335.4275
Fax 781.340.0077

thehollandcompanies.com

Note - Dimensions are
not guaranteed and are
provided for informational
purposes only.

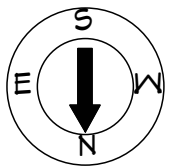


PRINT DATE:
August 2009


PROJECT NAME:
Rental Property

PROJECT ADDRESS:
45 West Park Street
Brockton, MA

3

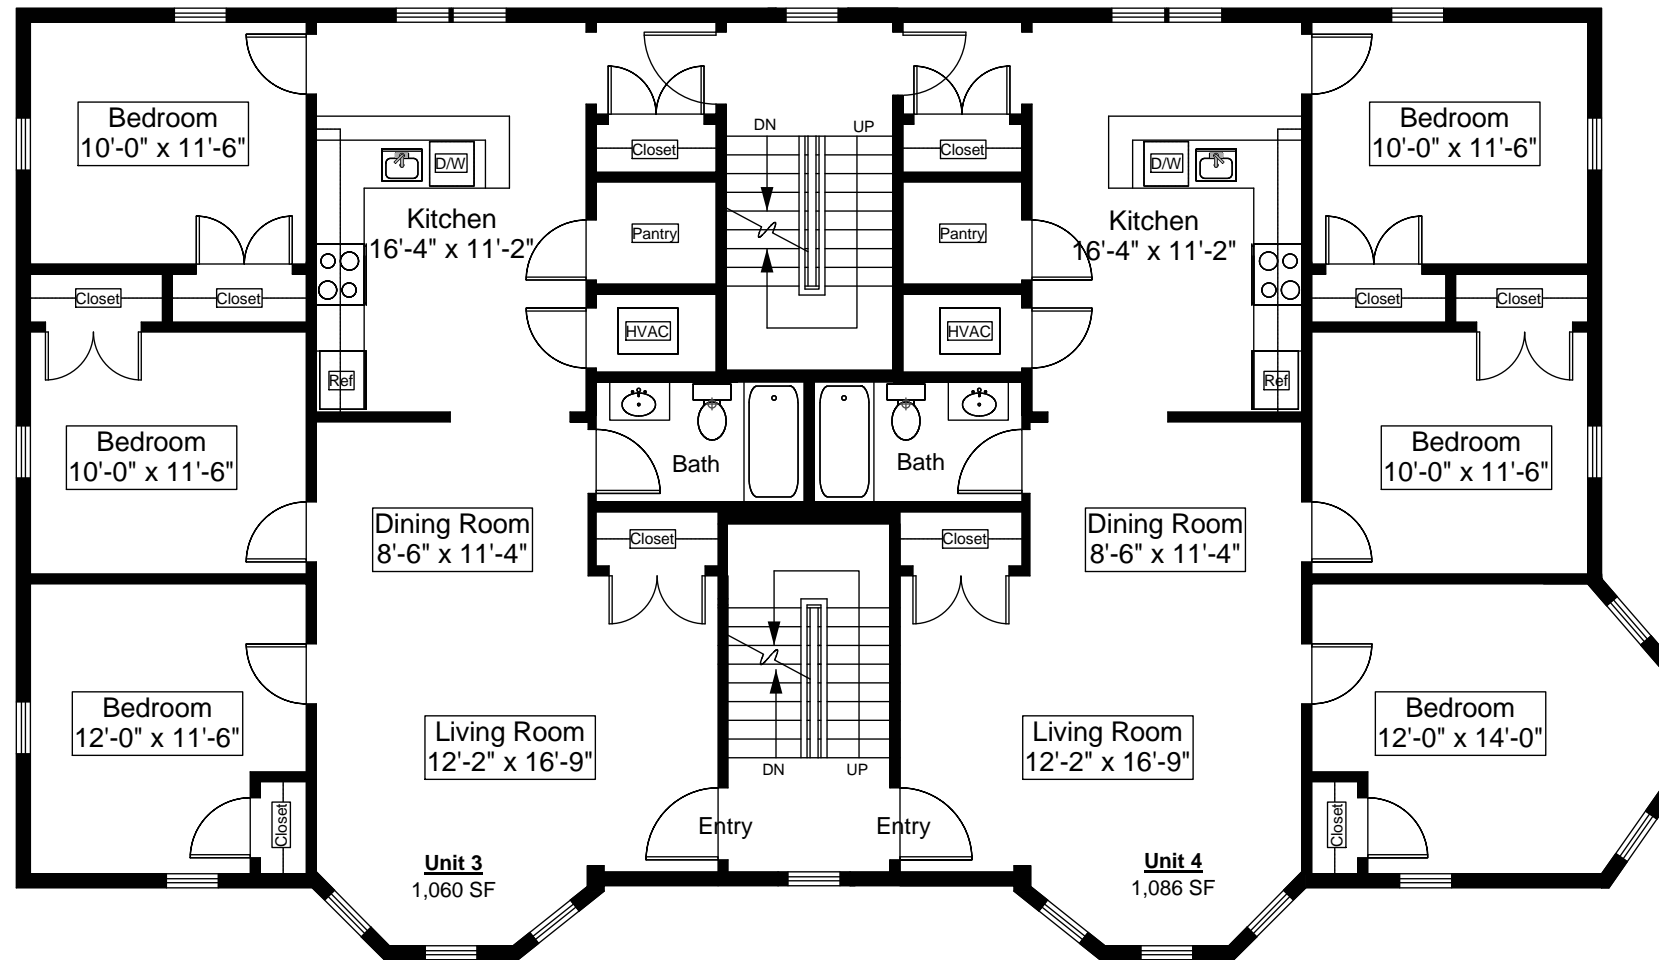


Second Floor Plan
Ceiling Height = 8'-4"

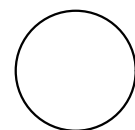

45 West Park Street, Brockton, MA 02301

SCALE: 1/8" = 1'-0"

 



the
**HOLLAND
COMPANIES**


Design & Construction

1126 Main Street
Weymouth, MA
02190

Phone 781.335.4275
Fax 781.340.0077

thehollandcompanies.com

Note - Dimensions are
not guaranteed and are
provided for informational
purposes only.

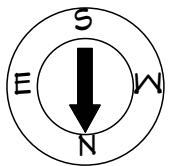


PRINT DATE:
August 2009


PROJECT NAME:
Rental Property

PROJECT ADDRESS:
45 West Park Street
Brockton, MA

4

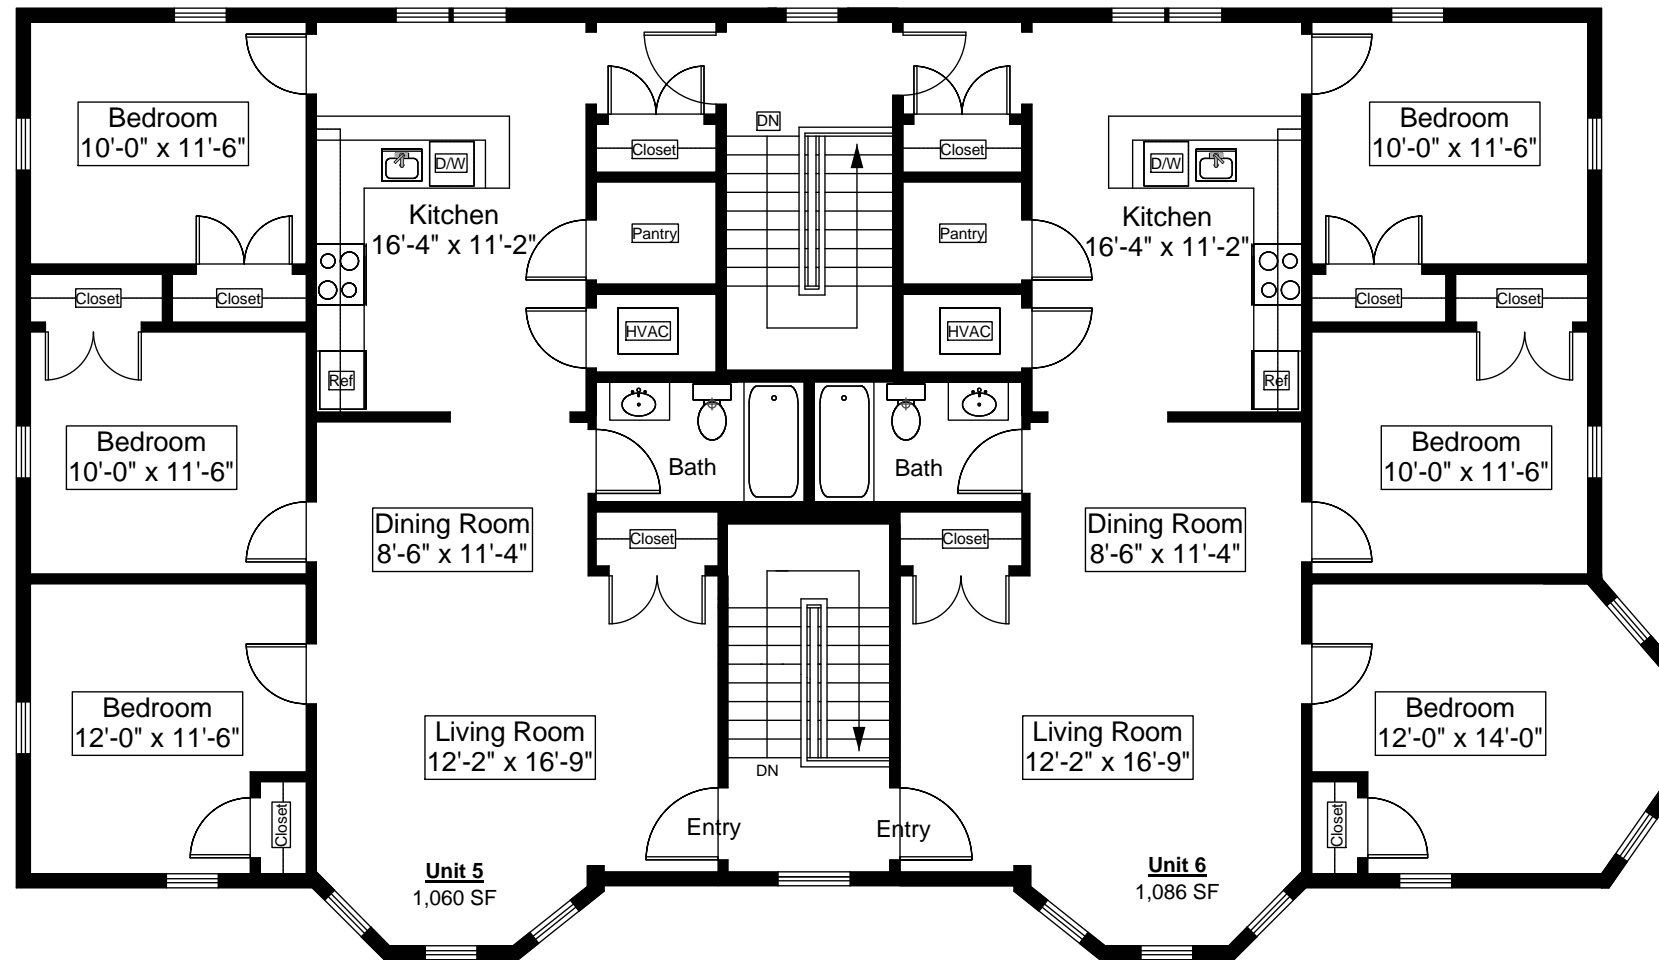

Third Floor Plan
Ceiling Height = 8'-4"

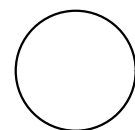

45 West Park Street, Brockton, MA 02301

SCALE: 1/8" = 1'-0"

